



# PUBLIC DOMAIN CONCEPT PLAN

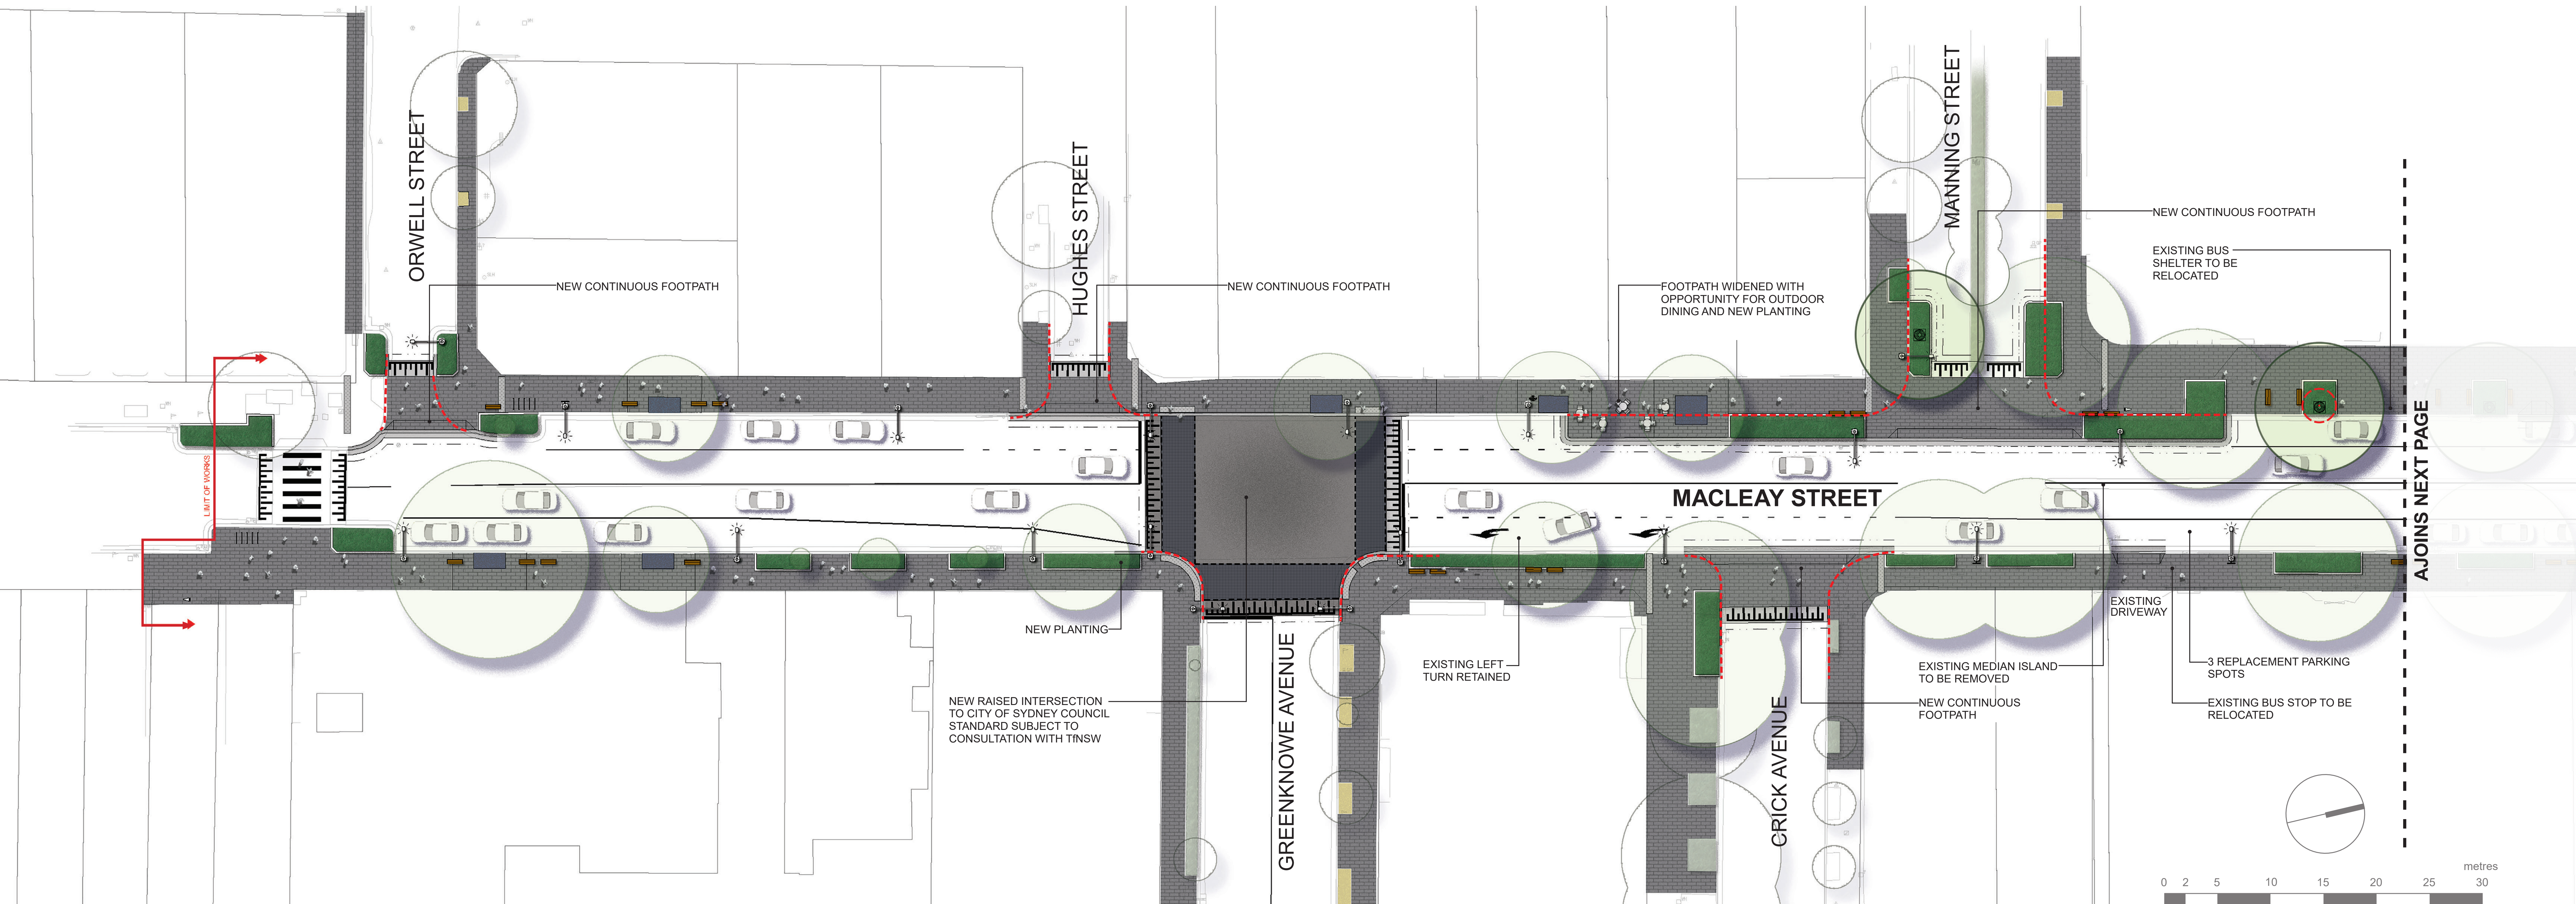

## CHARACTER IMAGES

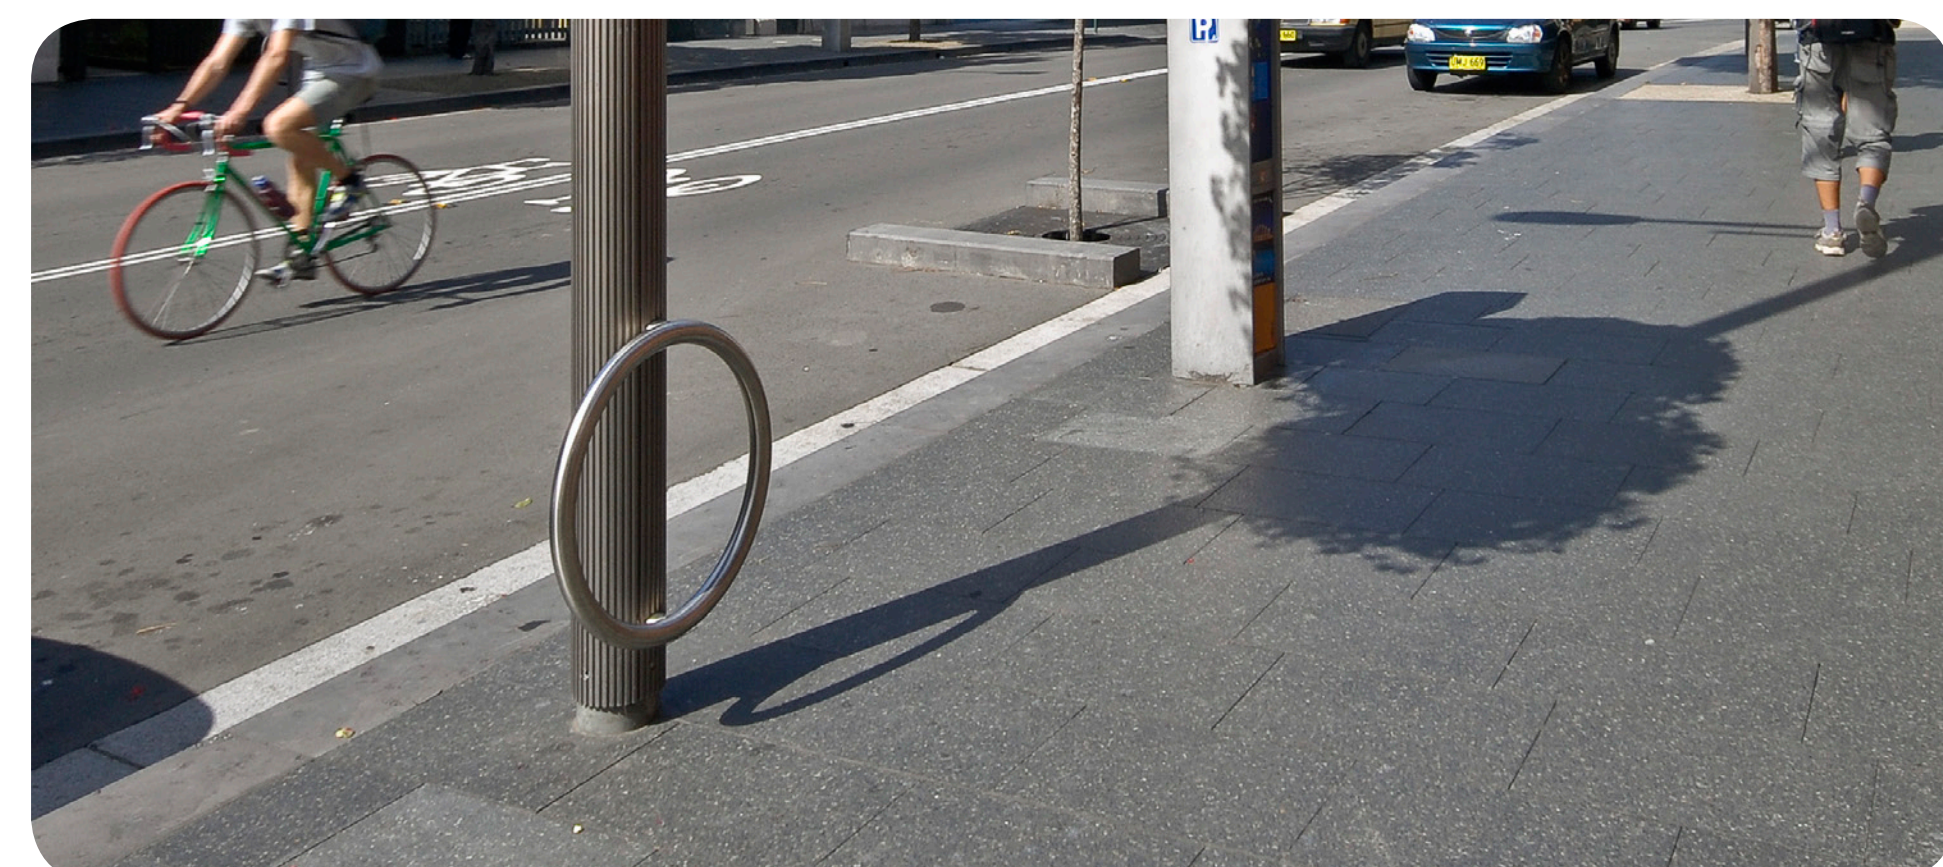


CONCRETE PAVING



RUBBISH BIN



BENCH SEAT

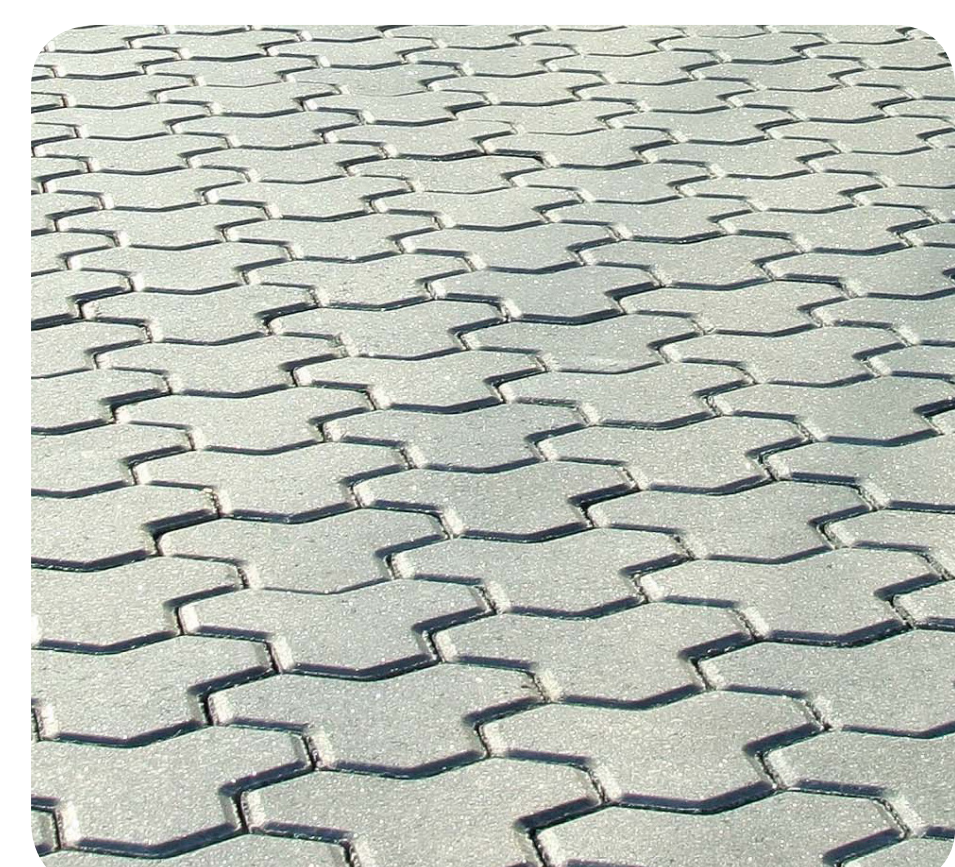

INTERLOCKING PAVING



BICYCLE RACK




TREE GUARD

## PLANTING PALETTE



*Liriope muscari*

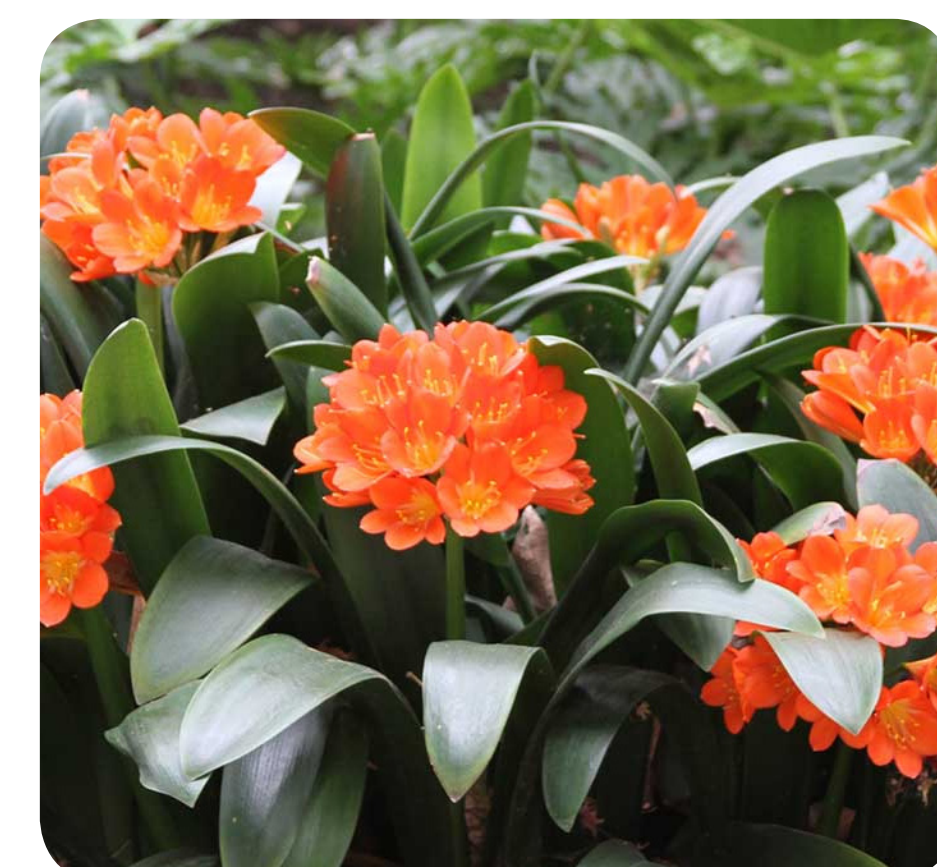

*Clivea miniata*



*Philodendron 'Xanadu'*




*Doryanthes excelsa*

## KEY


- PROPOSED STREET TREE
- EXISTING STREET TREE TO BE RETAINED AND PROTECTED
- EXISTING STREET TREE TO BE REMOVED
- EXISTING KERB BEING ALTERED
- PROPOSED GARDEN BED
- EXISTING GARDEN BED
- RAIN GARDEN BED
- NEW CONCRETE PAVING
- INTERLOCKING PAVING
- RESIN BONDED POROUS PAVING
- EXISTING DECOMPOSED GRANITE BELOW STREET TREES
- BENCH SEAT
- TACTILE GROUND SURFACE INDICATORS
- RUBBISH BIN
- BUBBLER
- BICYCLE RACK
- SMART POLE



# PUBLIC DOMAIN CONCEPT PLAN

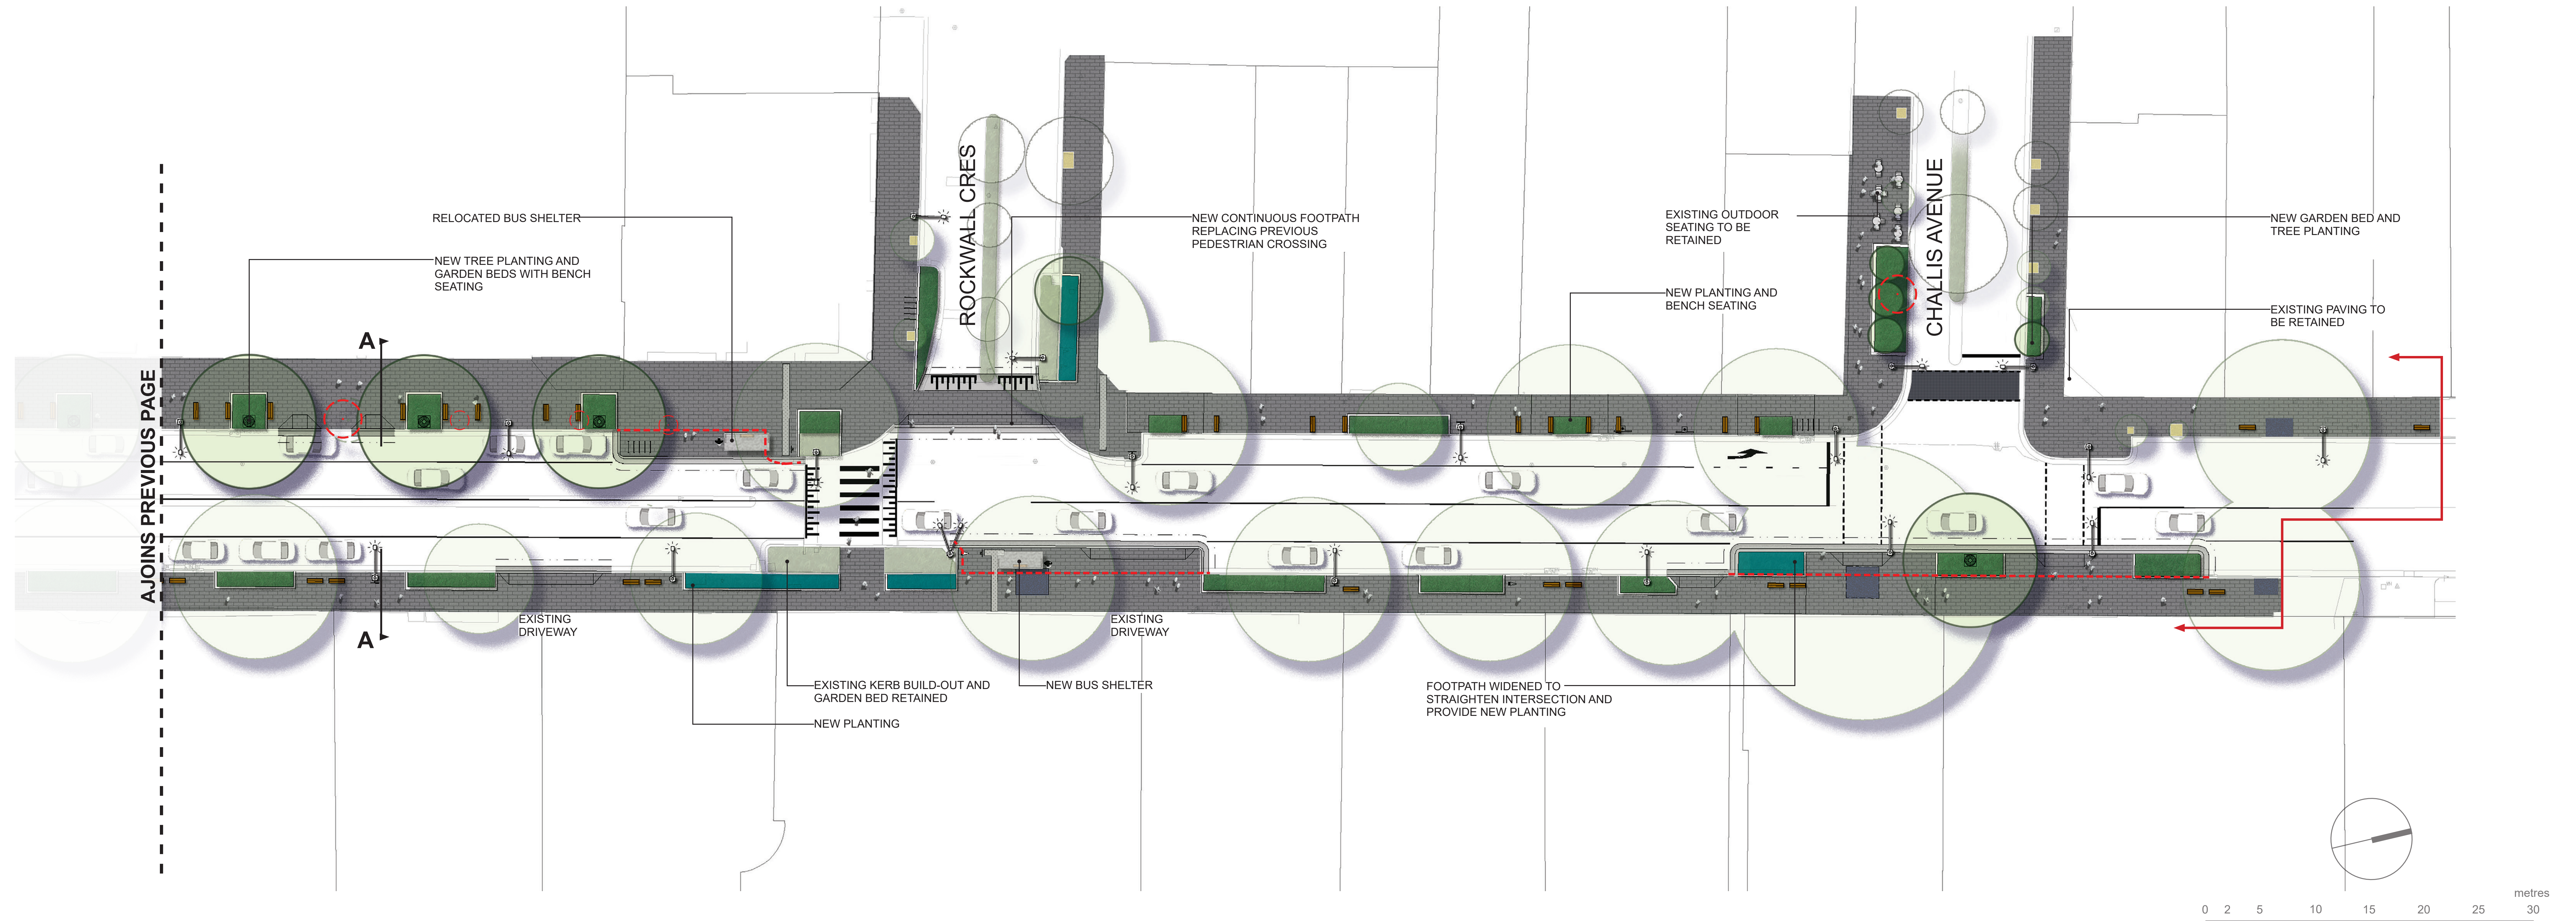

## SECTION A-A

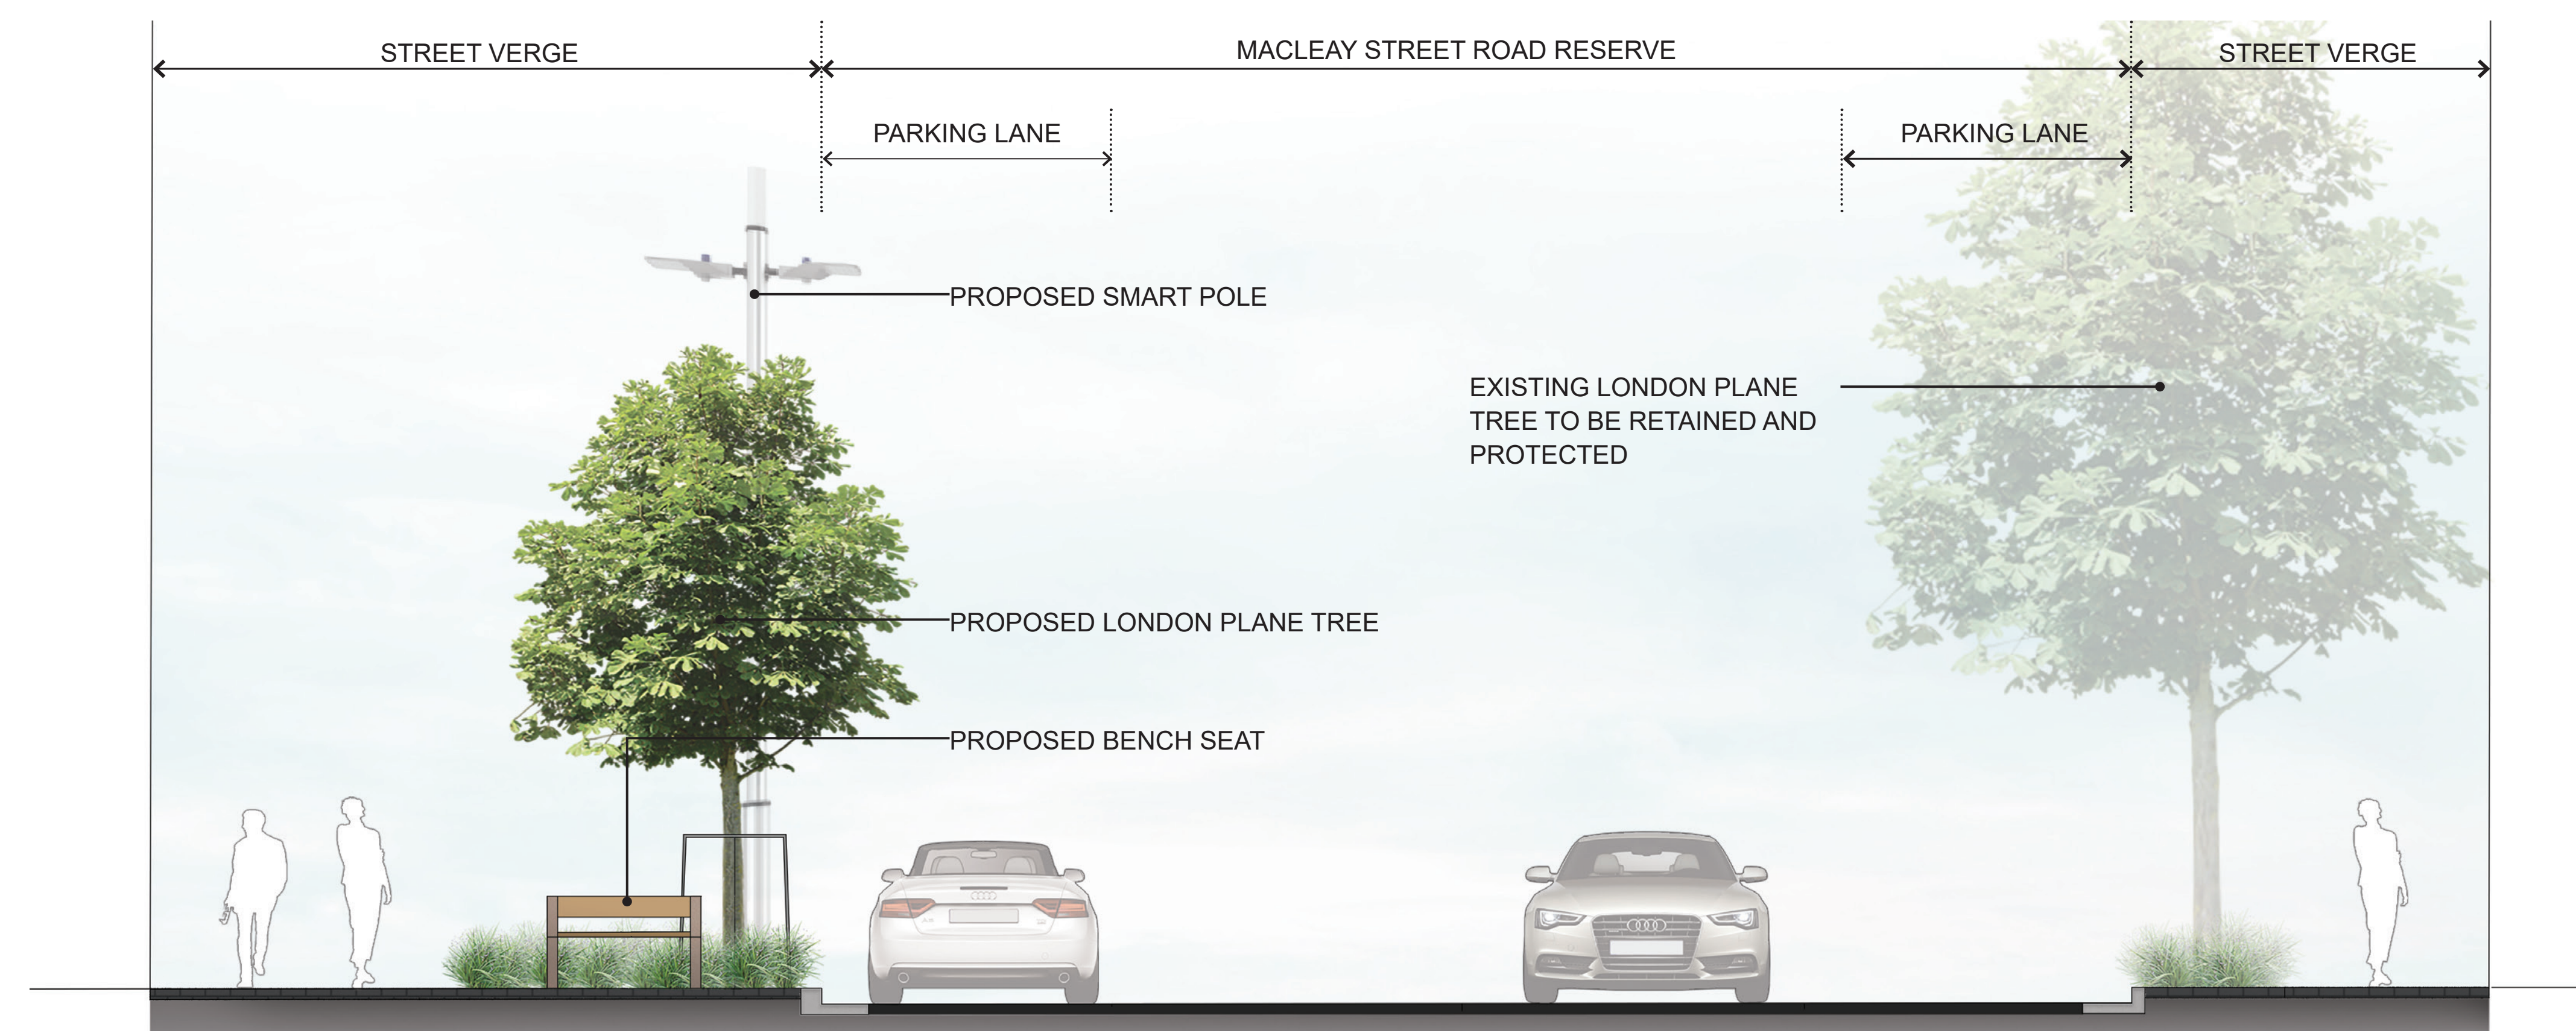

## PLANTING SCHEDULE

KEY	BOTANICAL NAME	COMMON NAME	POT SIZE	MATURE HEIGHT	MATURE SPREAD
<b>STREET TREES</b>					
	<i>Platanus x acerifolia</i>	London Plane Tree	400 Litre	20.0m	15.0m
<b>GRASSES AND GROUNDCOVERS</b>					
	<i>Clivea miniata</i>	Kaffir Lily	140mm	0.5m	0.5m
	<i>Doryanthes excelsa</i>	Gynea Lily	25 litre	2.0m	2.0m
	<i>Liriope muscari</i>	Lilyturf	140mm	0.5m	0.5m
	<i>Philodendron 'Xanadu'</i>	Philodendron	140mm	1.2m	1.0m

## KEY

- PROPOSED STREET TREE
- EXISTING STREET TREE TO BE RETAINED AND PROTECTED
- EXISTING STREET TREE TO BE REMOVED
- EXISTING KERB BEING ALTERED
- PROPOSED GARDEN BED
- EXISTING GARDEN BED
- RAIN GARDEN BED
- NEW CONCRETE PAVING
- INTERLOCKING PAVING
- RESIN BONDED POROUS PAVING
- EXISTING DECOMPOSED GRANITE BELOW STREET TREES
- BENCH SEAT
- TACTILE GROUND SURFACE INDICATORS
- RUBBISH BIN
- BUBBLER
- BICYCLE RACK
- SMART POLE